


NAME
FLAv2 Utility Controller System

FOR Fire Stations

WCM INDUSTRIES, INC.
COLORADO SPRINGS, COLORADO

SCALE	1:4	ISIMET	MAPA	PART NO.	
CAD NUMBER				BY	CH
REVISION				EC	DATE
A CREATED DRAWING				GY	10/27/20
B					
C					
D					

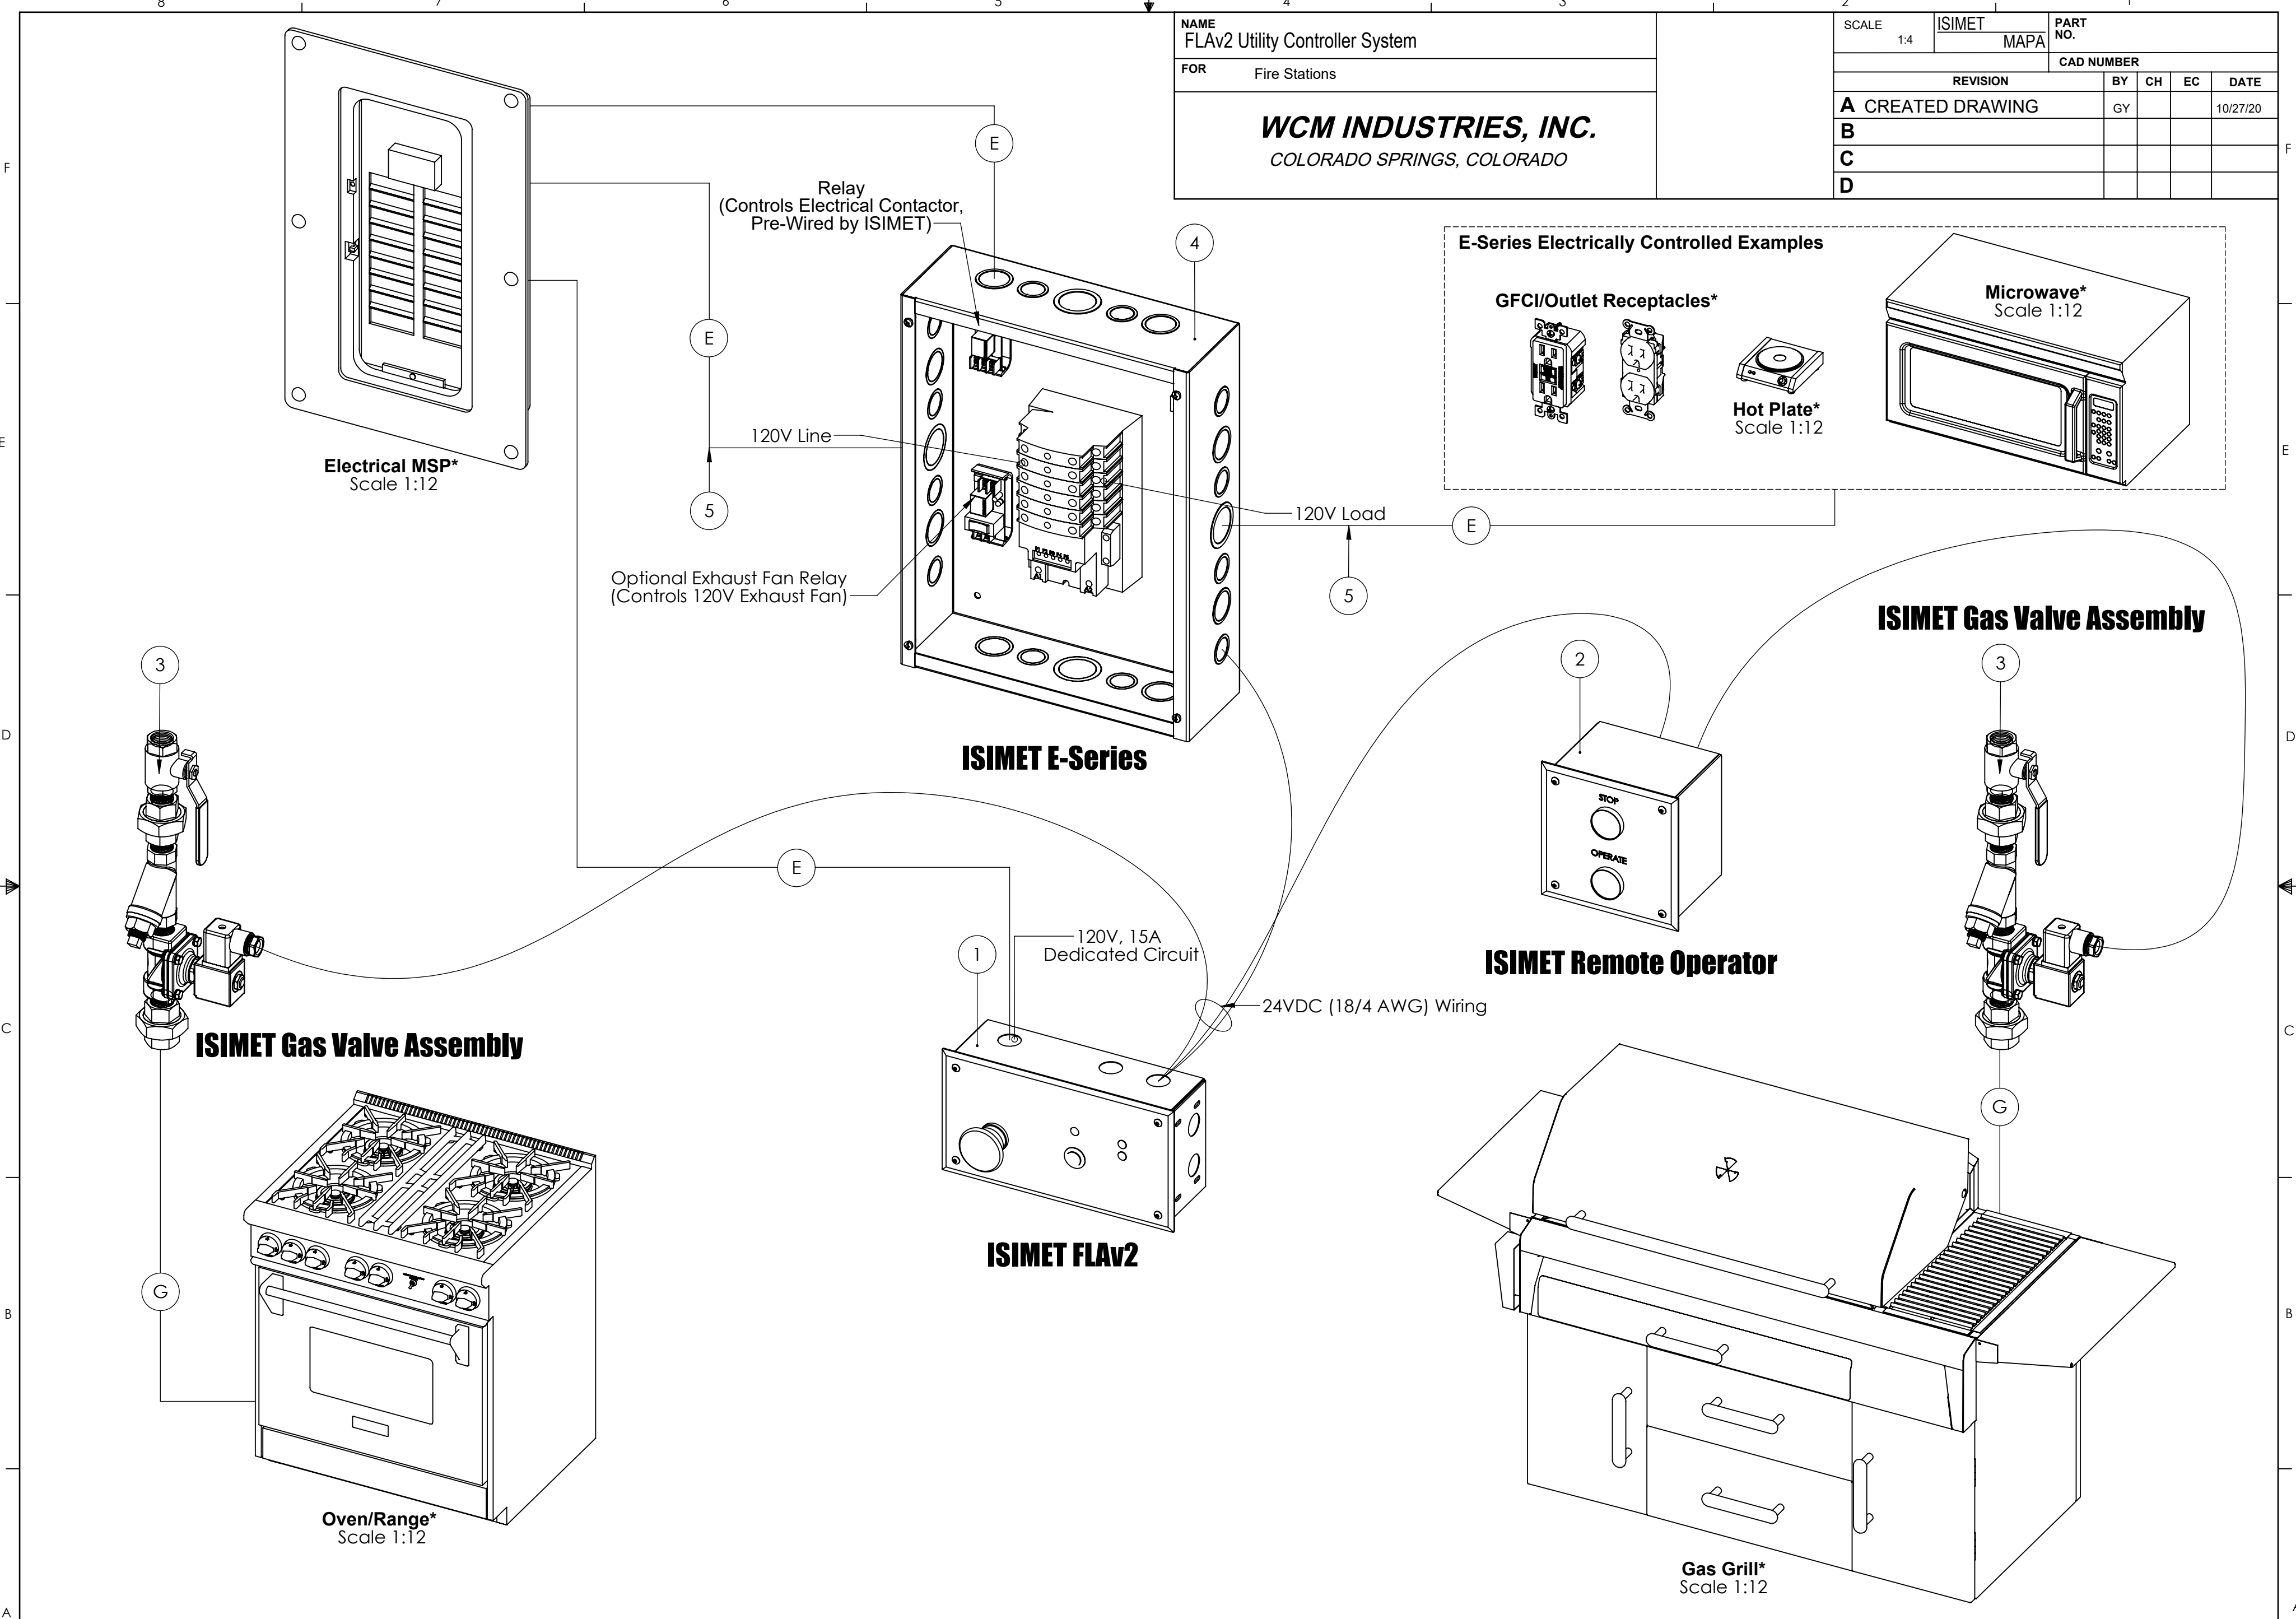

Notes:

1	ISIMET FLAv2 Series Utility Controller
2	ISIMET Remote Operator
3	ISIMET Gas Valve Assembly
4	ISIMET E-Series Electrical Contact Enclosure (4-24 Individual Circuit Controls)
5	Number of Lines/Loads are dependent on the E-Series Model and the number of contacts.

*NOT PROVIDED BY ISIMET